


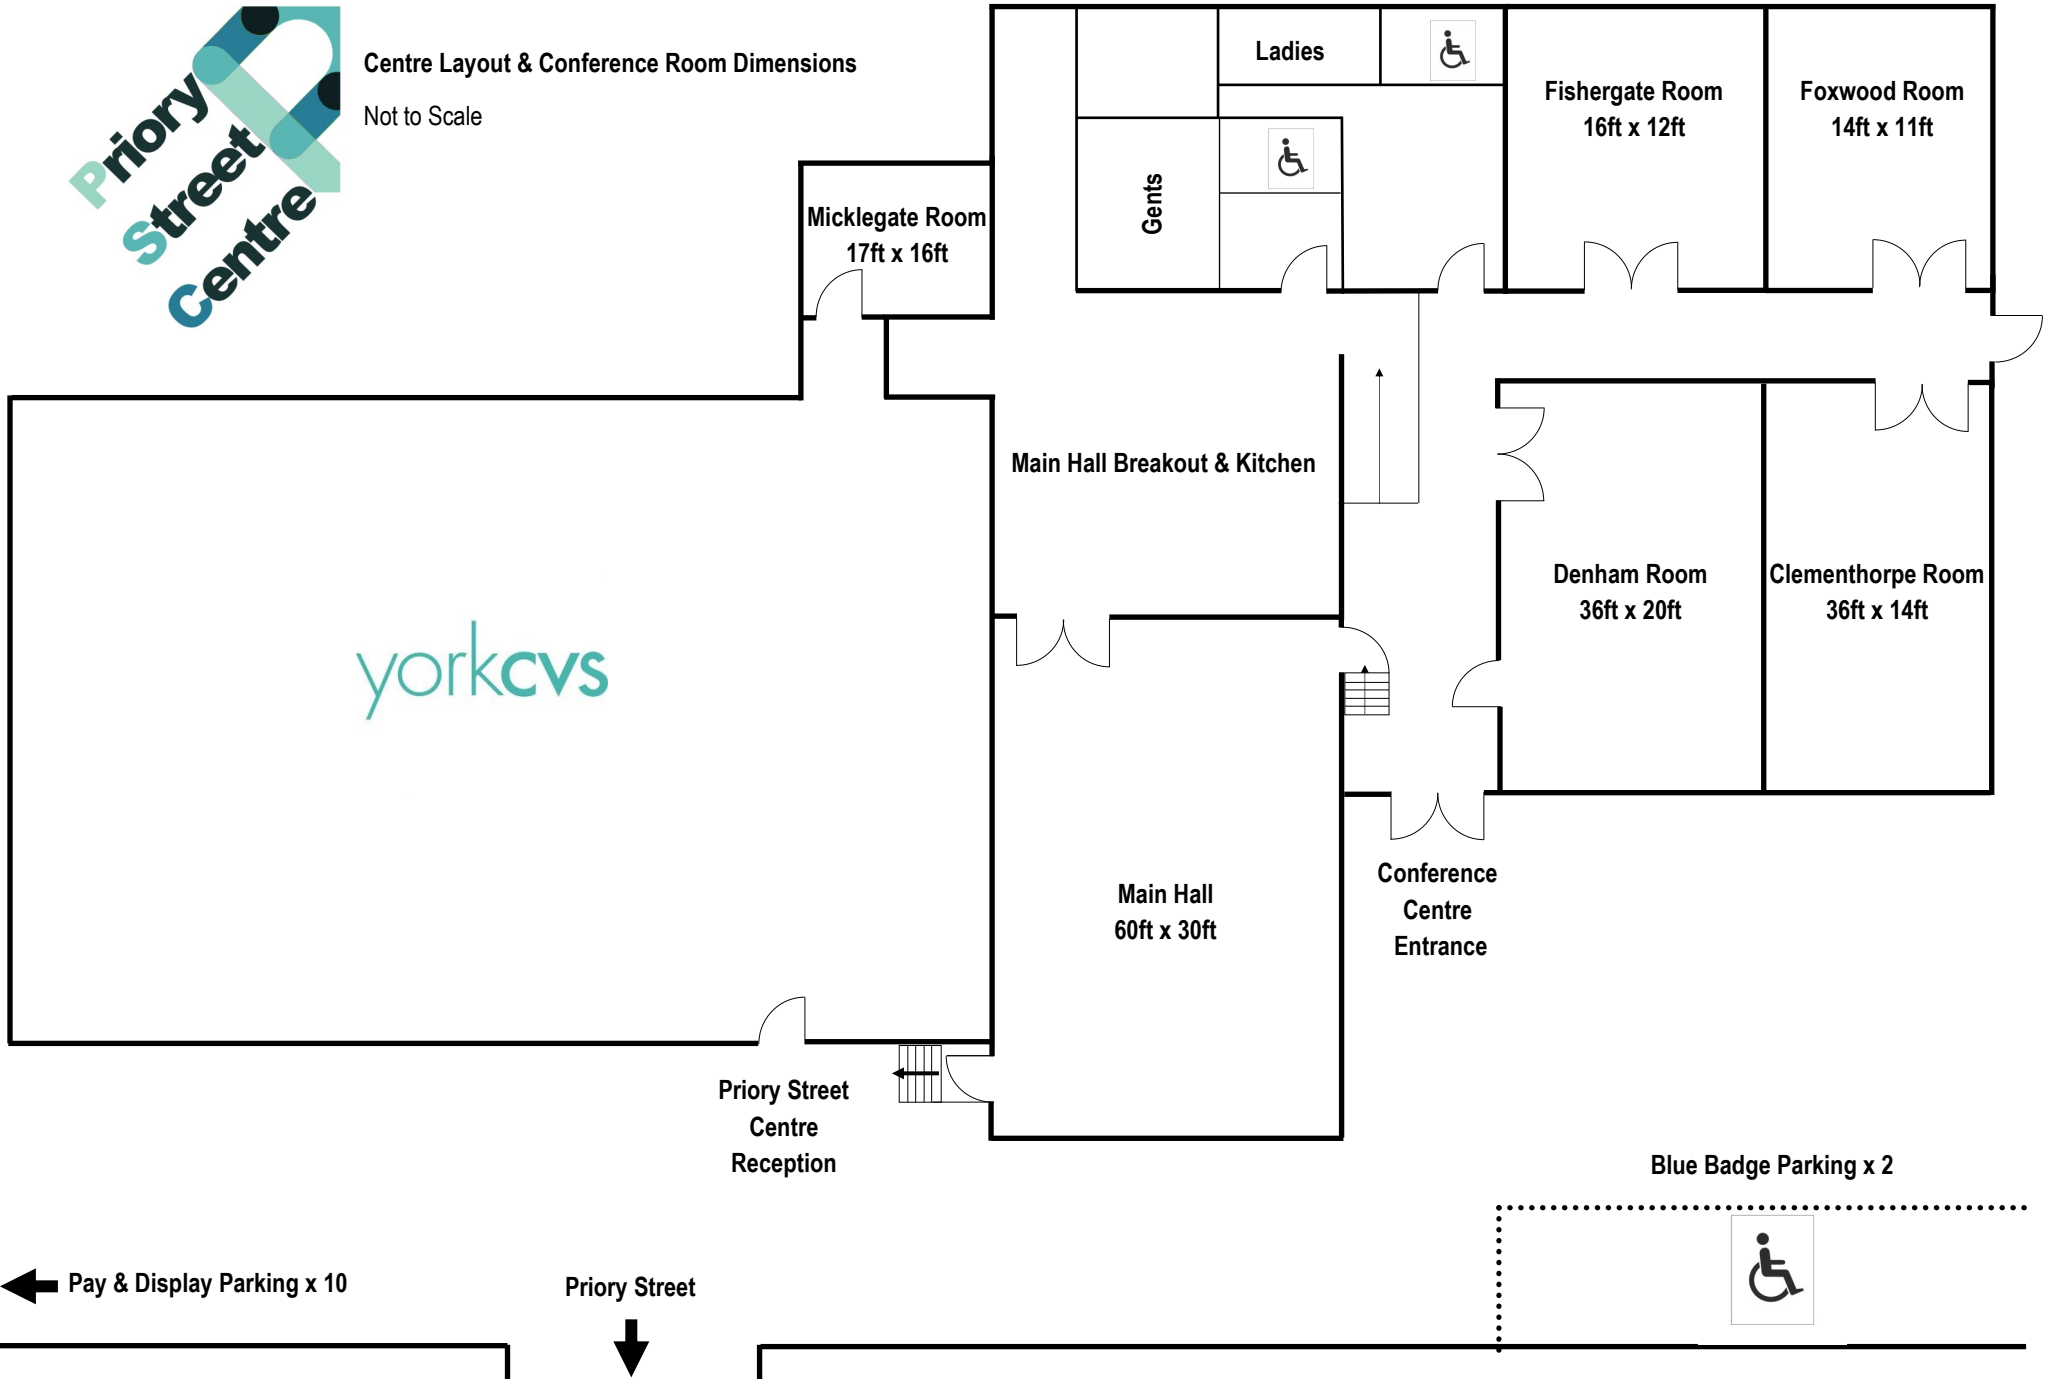

Centre Layout & Conference Room Dimensions

Not to Scale



yorkcvs

Micklegate Room
17ft x 16ft

Main Hall Breakout & Kitchen

Main Hall
60ft x 30ft

Priory Street
Centre
Reception

Conference
Centre
Entrance

Fishergate Room
16ft x 12ft

Foxwood Room
14ft x 11ft

Denham Room
36ft x 20ft

Clementhorpe Room
36ft x 14ft

Blue Badge Parking x 2



Pay & Display Parking x 10

Priory Street